



Salmon River Boat Harbor Parking and Freight Staging Area  
Rehabilitation Project Map  
Showing 'Basic Bid area' and Alternates 'A & B'

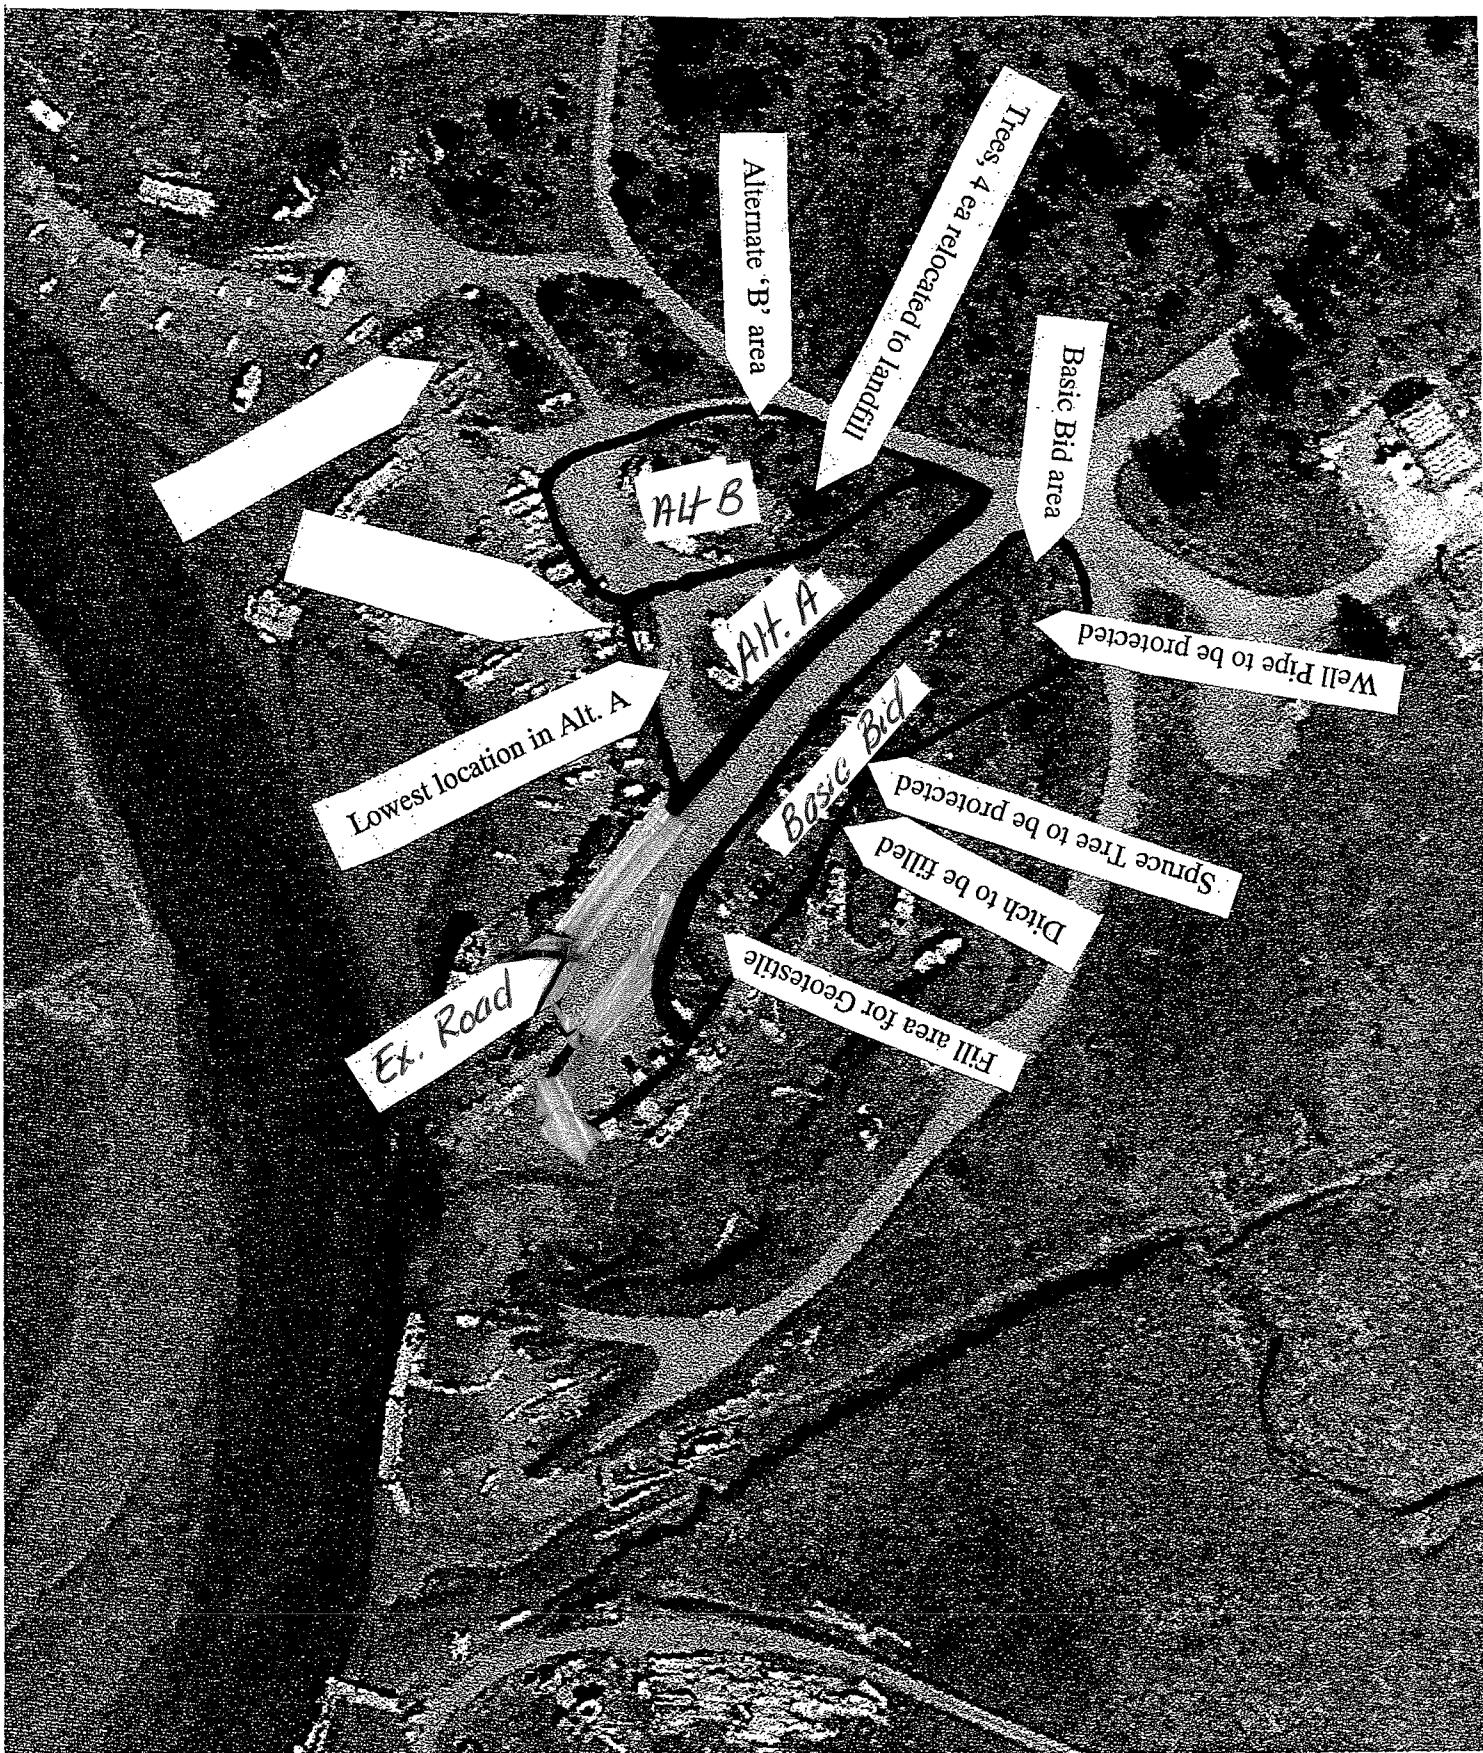



BASIC  
BID

## Cross-section of the Fill area using geotextile reinforcement

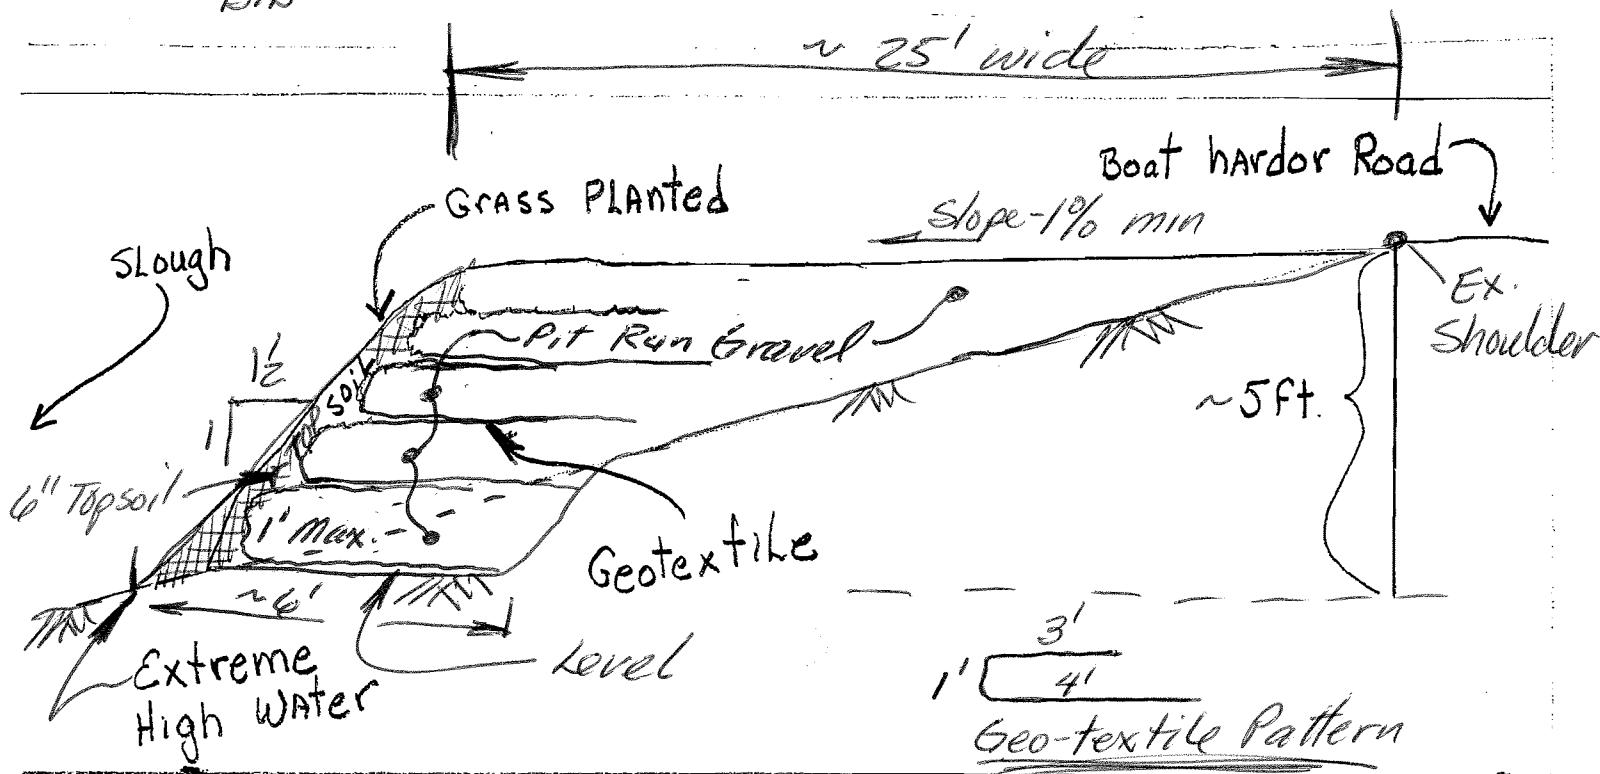

Map of Salmon River Boat Harbor Showing the  
Fill area using geotextile fabric

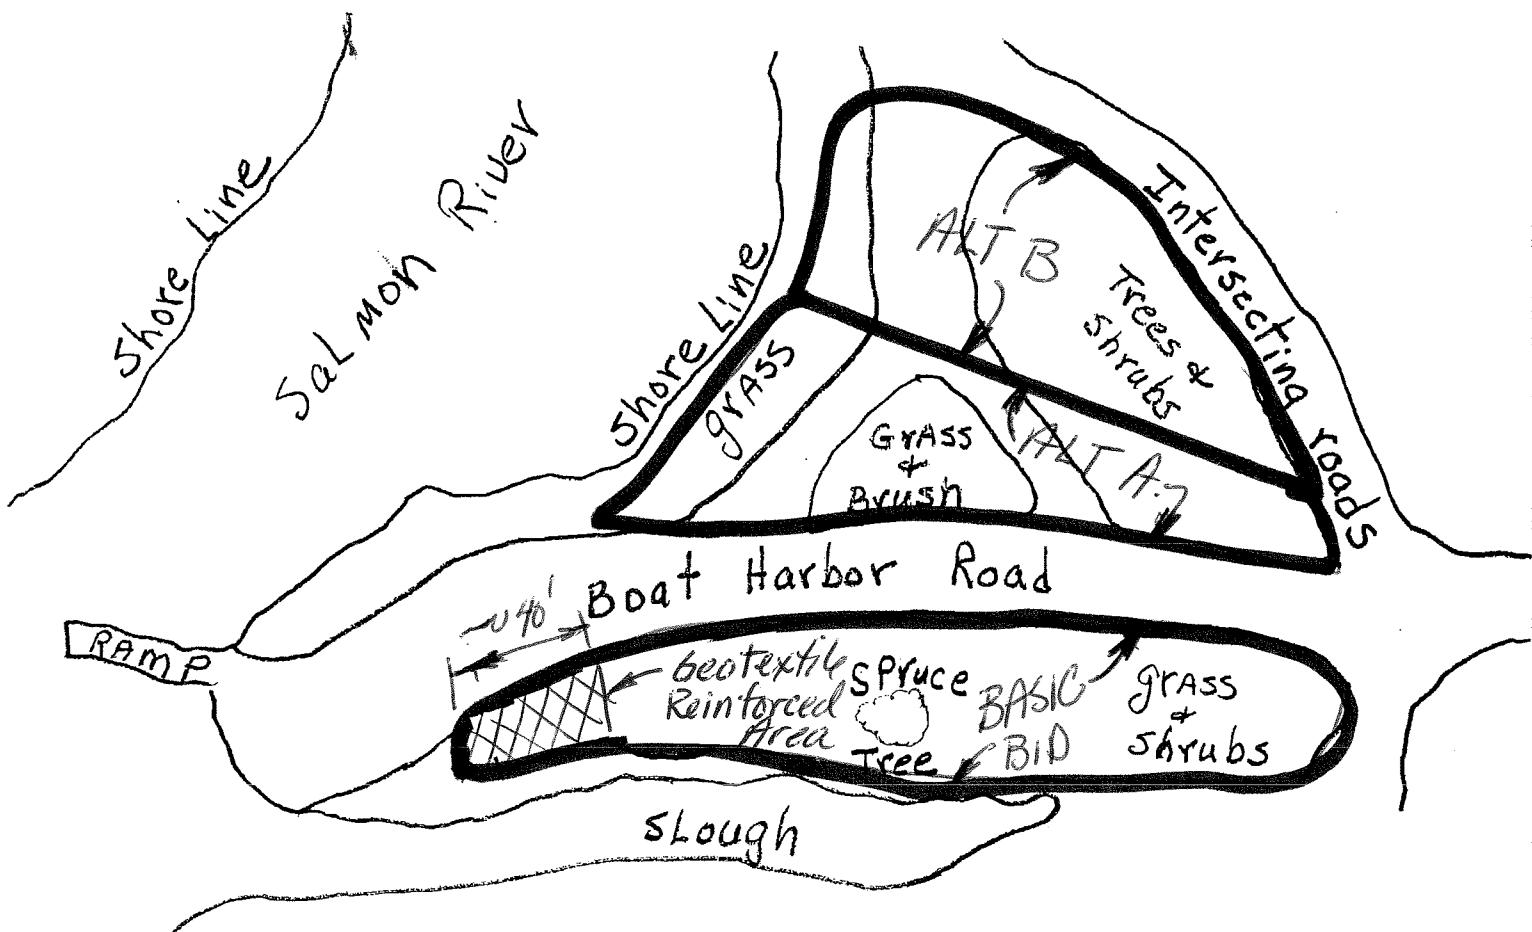

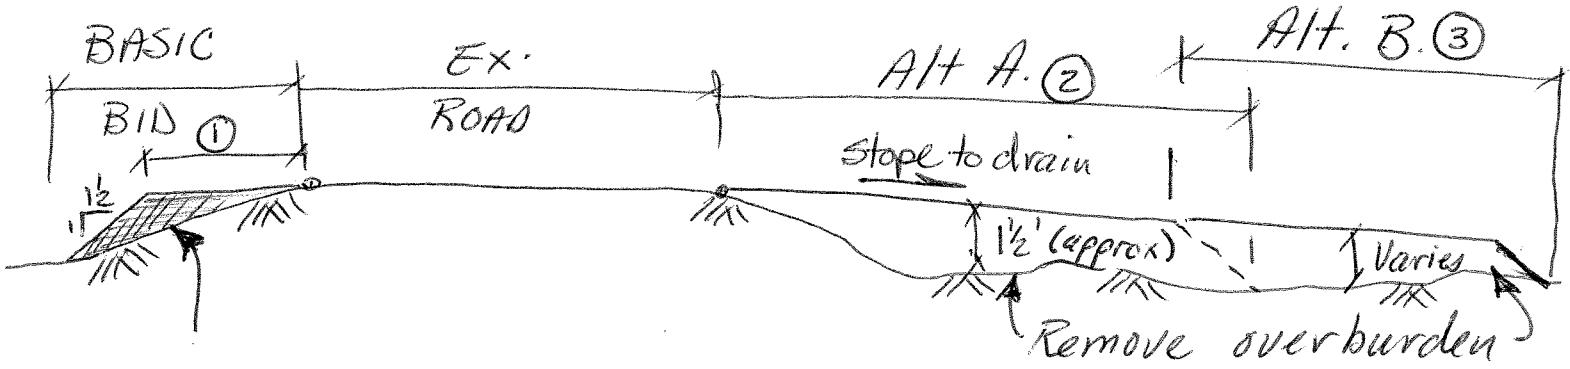CROSS-SECTION - Looking West

Remove overburden  
+ organic soils - Place  
~140 cy of Pit-Run  
Gravel

① 20' min. Area  
as staked by City  
(See also geotextile  
reinforced area)  
@ West end of Basic  
Bid area

② Area as staked  
by City - Place  
~80 cy of Pit  
Run Gravel  
Max. Side Slope 2:1

③ Area as staked  
by City - Place  
~80 cy of Pit-Run  
Gravel  
Max. Side Slope 4:1